


SECTION AT SCECCO

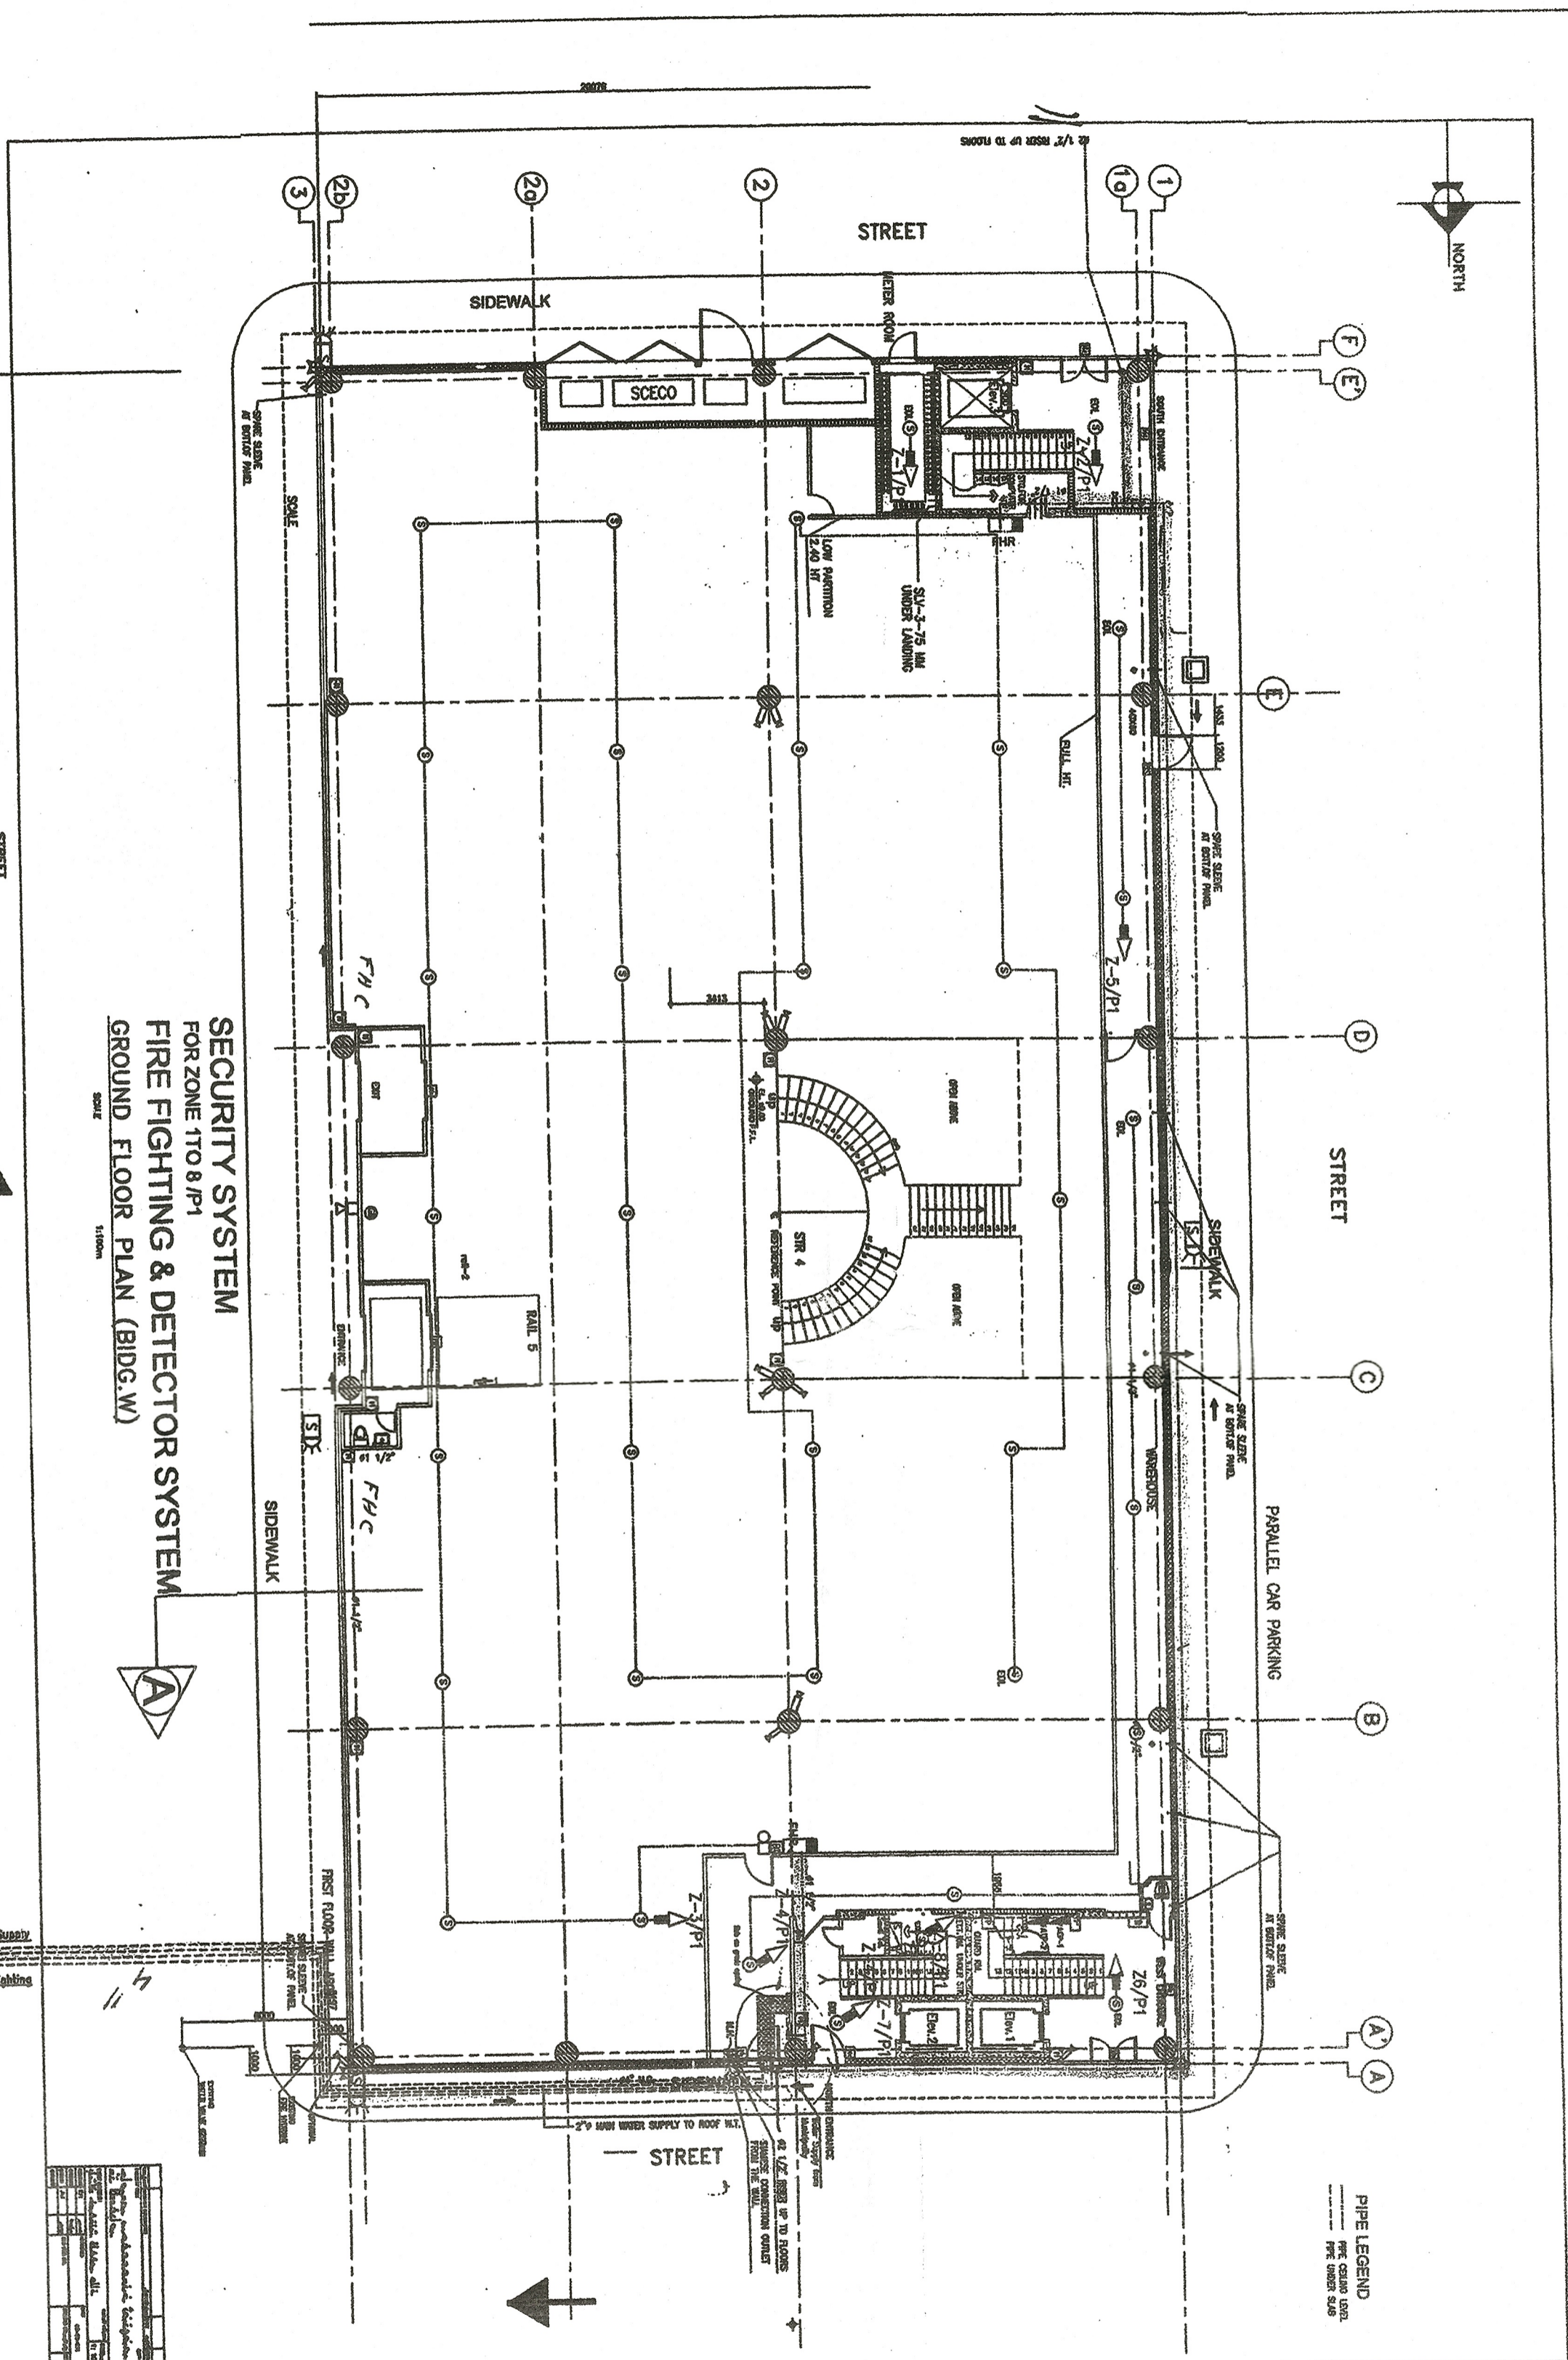

SECURITY SYSTEM
FOR ZONE 1 TO 8 / P1
FIRE FIGHTING & DETECTOR SYSTEM
GROUND FLOOR PLAN (BIDG.W)

FIRE FIGHTING & DETECTOR LEGEND


SYMBOL	DESCRIPTION	QTY
1	RED ALARM CONTROL PANEL	02
2	SMOKE DETECTOR	41
3	HEAT DETECTOR	03
4	BREAK GLASS	03
5	RED ALARM BELL	02
7	END OF LINE	02

SECURITY SYSTEM

ITEM	DESCRIPTION	QTY
1	SECURITY CONTROL PANEL	01
2	KEY PAD	02
3	GLASS BREAK DETECTOR	01
4	MOTION DETECTOR	01
5	MAGNETIC CONTACT	09
6	SMOKE DETECTOR (SMALL BATTERY)	04
7	TV CCTV MONITOR	01
8	WIRELESS CAMERA	01
9	INTERNAL SIREN	01
10	PANIC BUTTON	01

GENERAL NOTES
 1. THE POSITION OF A/C MACHINE COULD BE CHANGED UPON REVIEW OF A/C DESIGNER. SOMETIME THE OPENING FOR DUCTS, REFRIGERANT PIPES COULD BE RELOCATED AND ALSO SIZE OF OPENINGS COULD BE CHANGED.
 2. ALL CONTRACT DRAWINGS HAS TO BE SIGNED BY THE OWNER DRAWING FOUND WITHOUT BE THE SIGNATURE OF THE OWNER WILL NOT BE CONSIDERED AS CONTRACT DRAWINGS.
 3. ALL DIMENSION ARE IN MILLIMETERS UNLESS OTHER WISE SPECIFIED

— WATER PIPE LINE

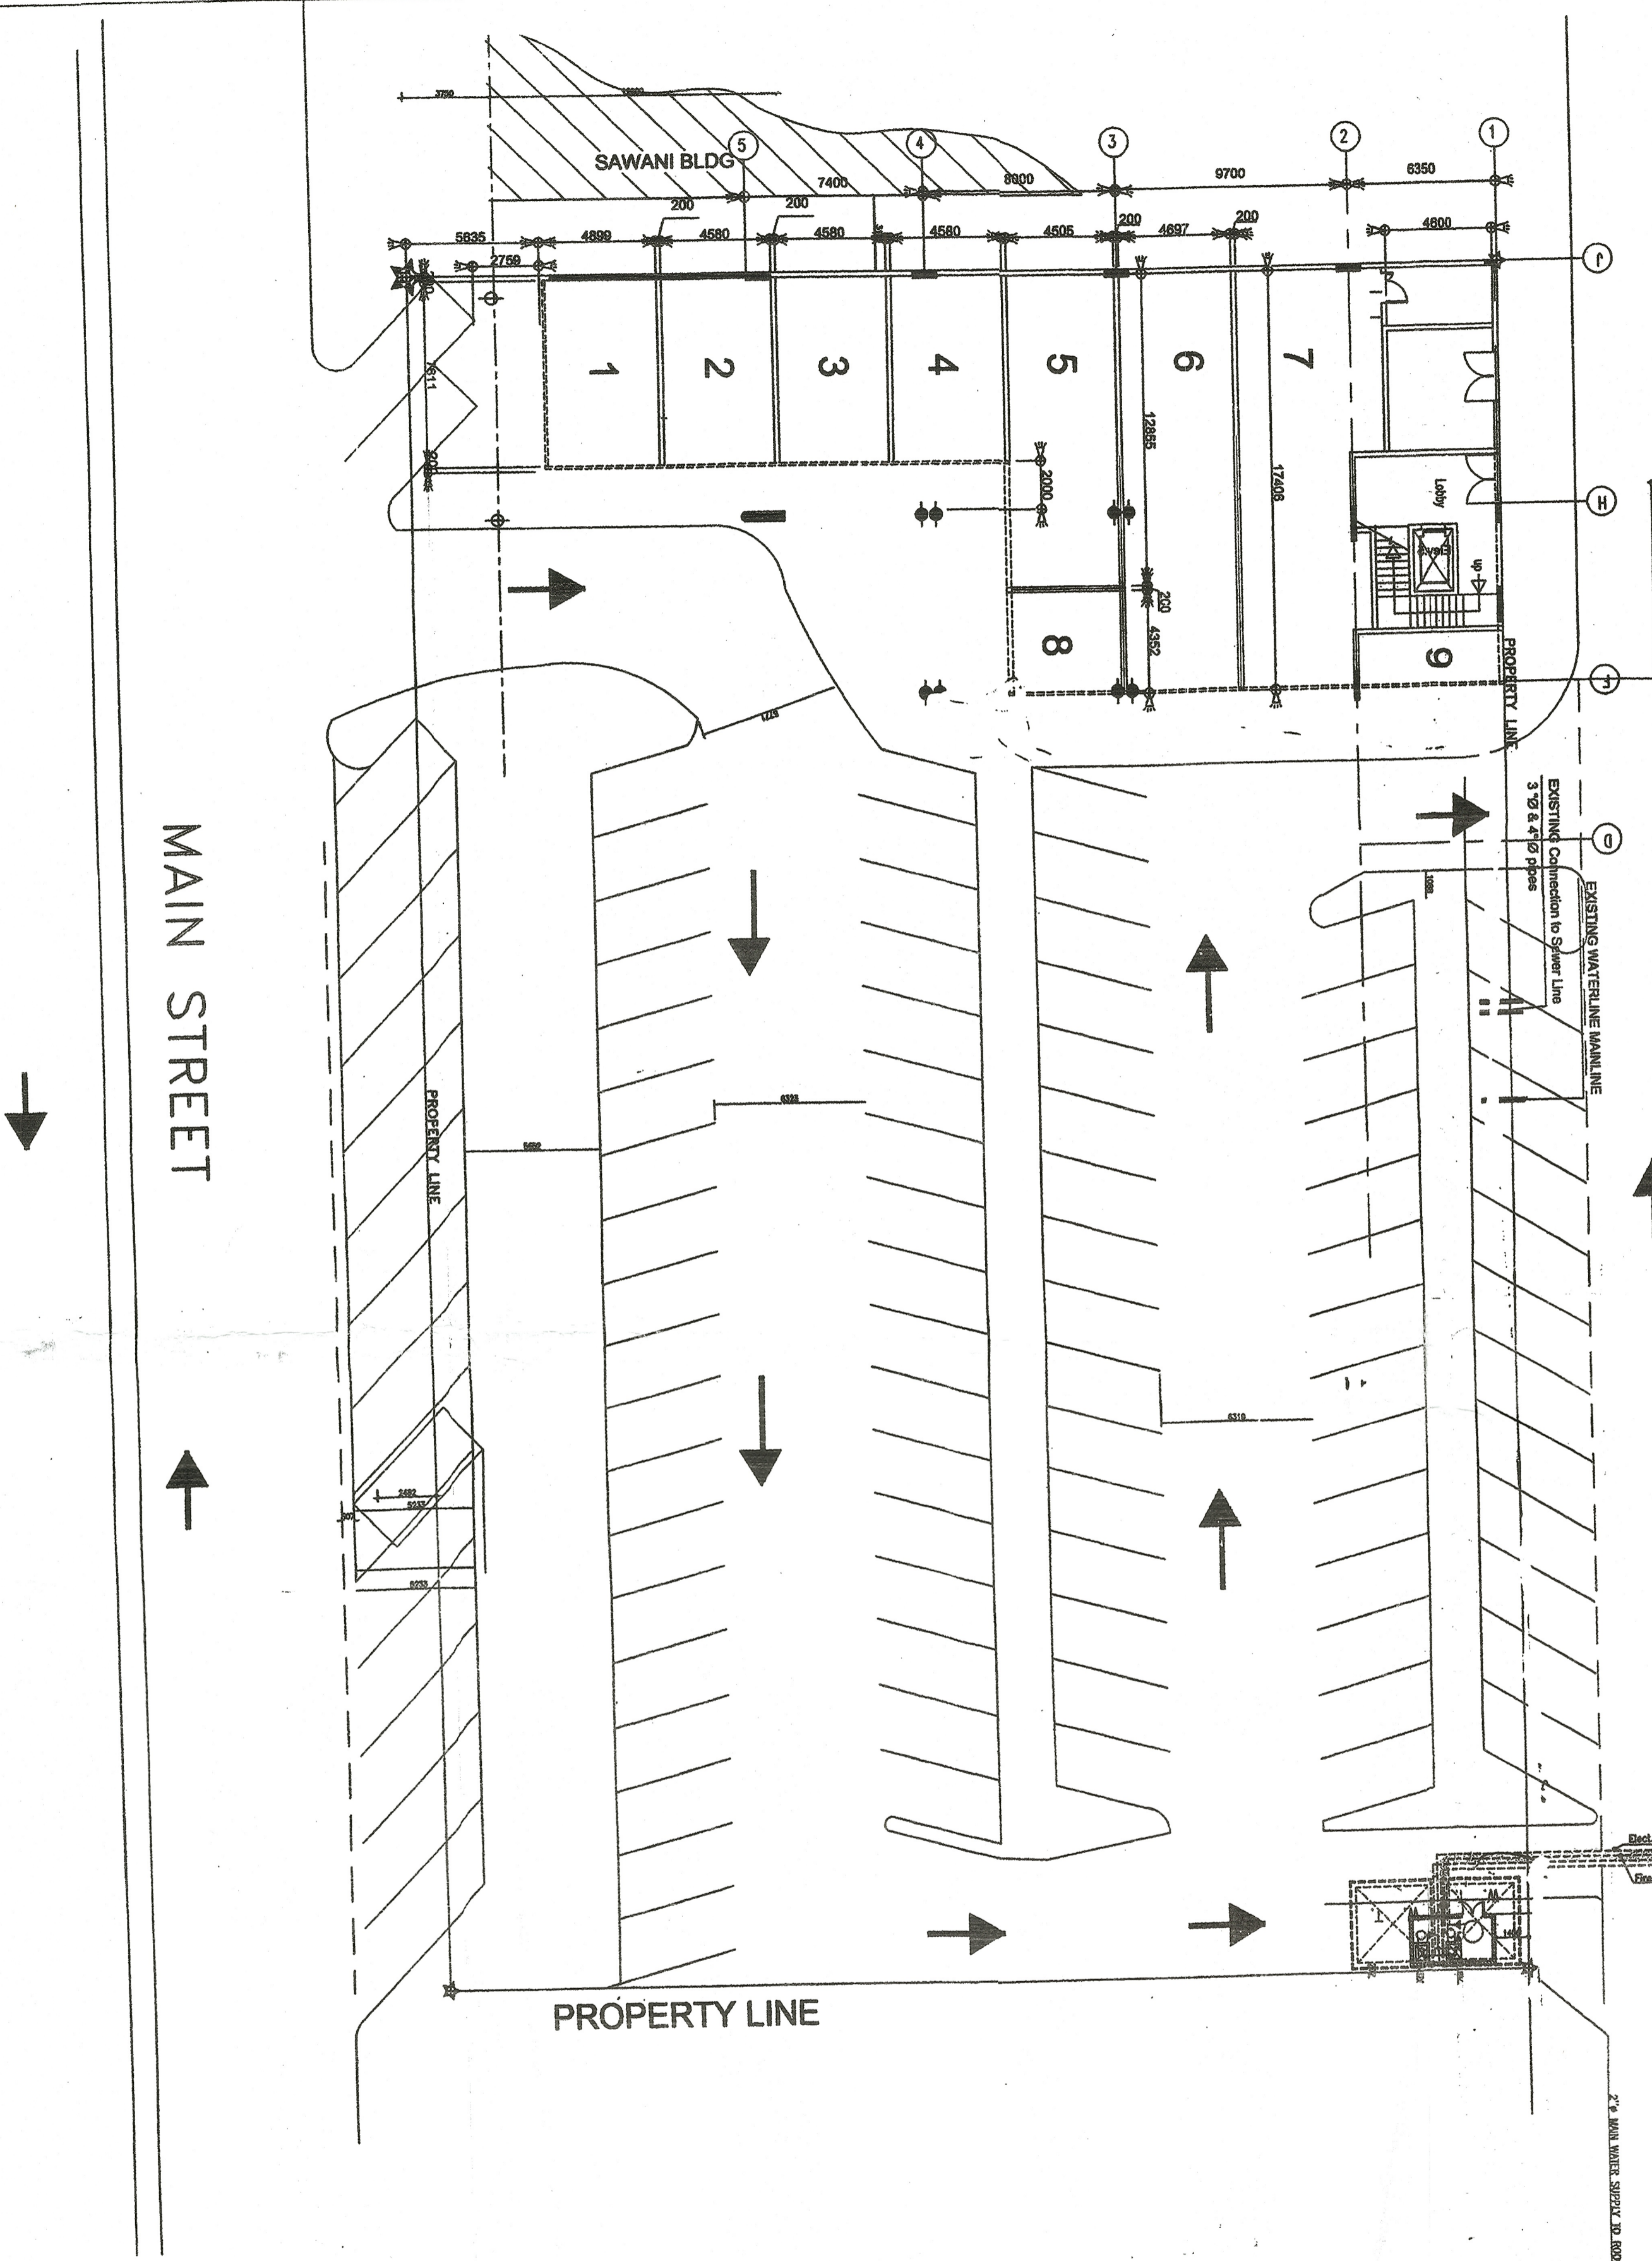

**ALKHOBAR JB SHOPPING CENTER
SITEPLAN**



